


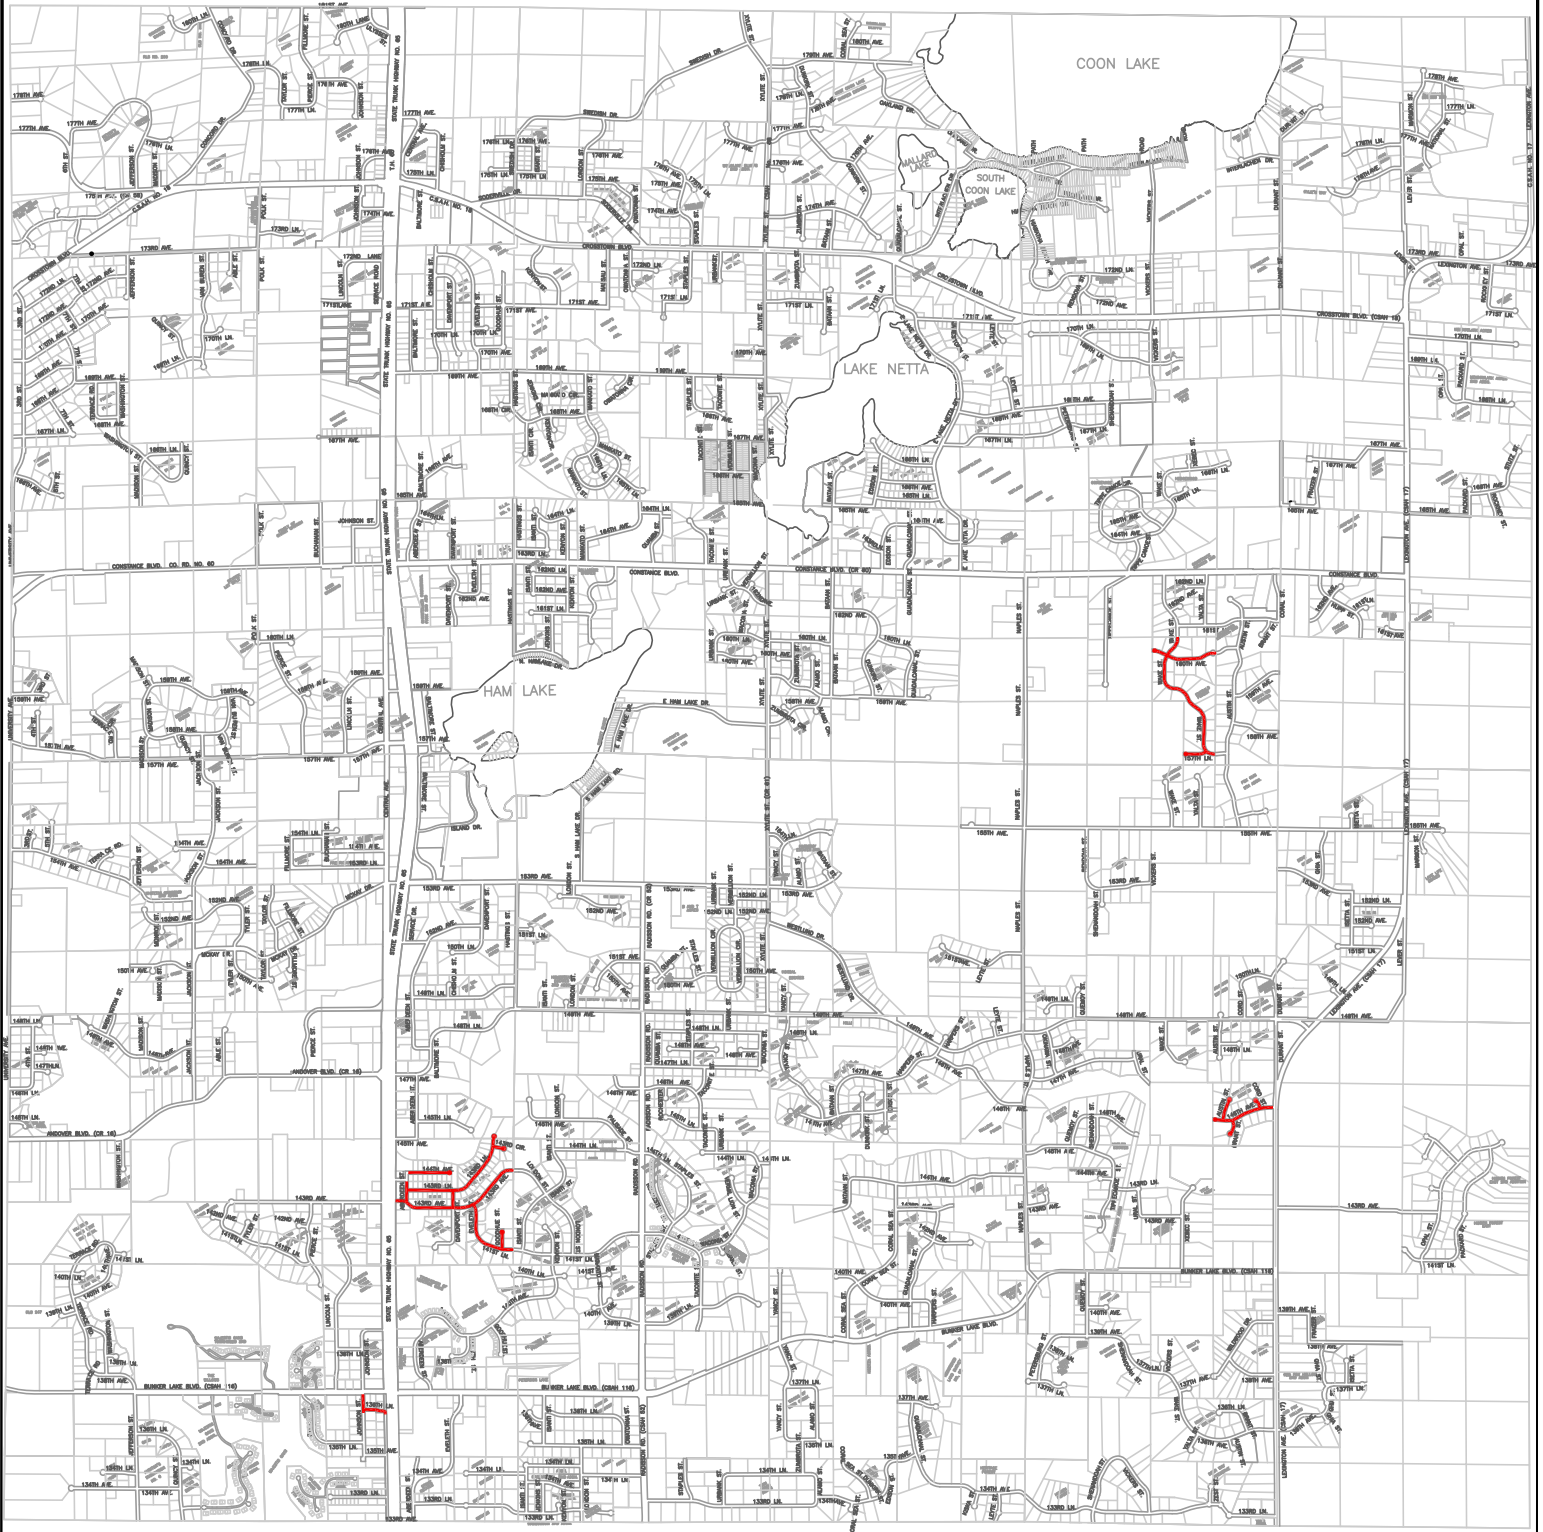

Sheet Title:  
CITY OF HAM LAKE BITUMINOUS OVERLAY LOCATIONS


Date  
1/8/2020

Scale  
1"=4,000'

Project:  
OVERALL 2020 BITUMINOUS OVERLAY  
PLACEMENT LOCATIONS

**RFC ENGINEERING, INC.**  
**Consulting Engineers**

13635 Johnson Street  
Ham Lake, MN 55304  
Telephone (763) 862-8000  
Fax (763) 862-8042

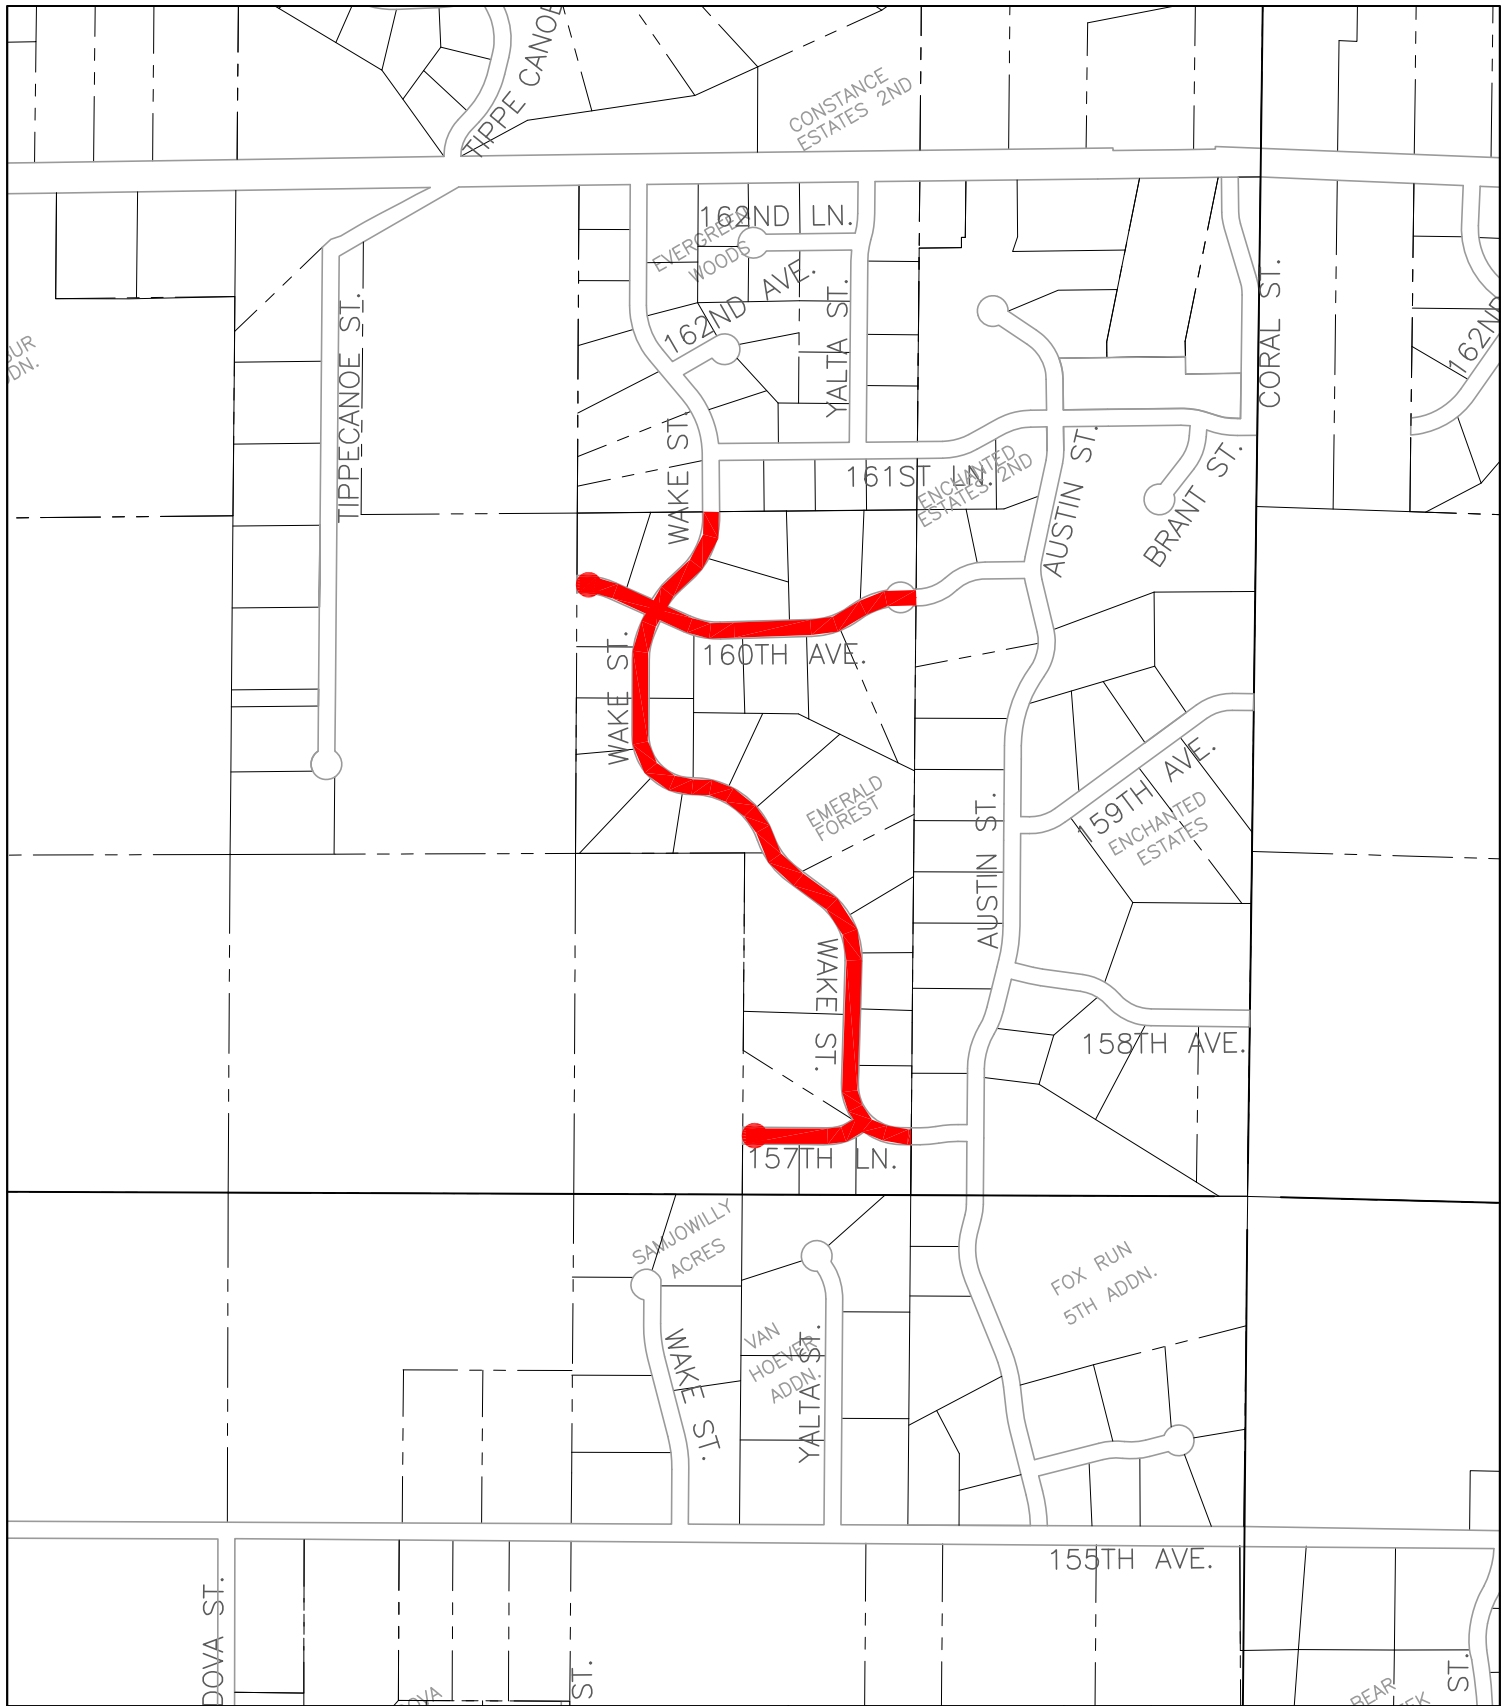

Sheet Title:  
CITY OF HAM LAKE 2020 BITUMINOUS OVERLAY LOCATIONS


Date  
1/8/2020

Scale  
1" = 750'


Locations:  
EMERALD FOREST

**RFC ENGINEERING, INC.**  
**Consulting Engineers**

13635 Johnson Street  
Ham Lake, MN 55304  
Telephone (763) 862-8000  
Fax (763) 862-8042

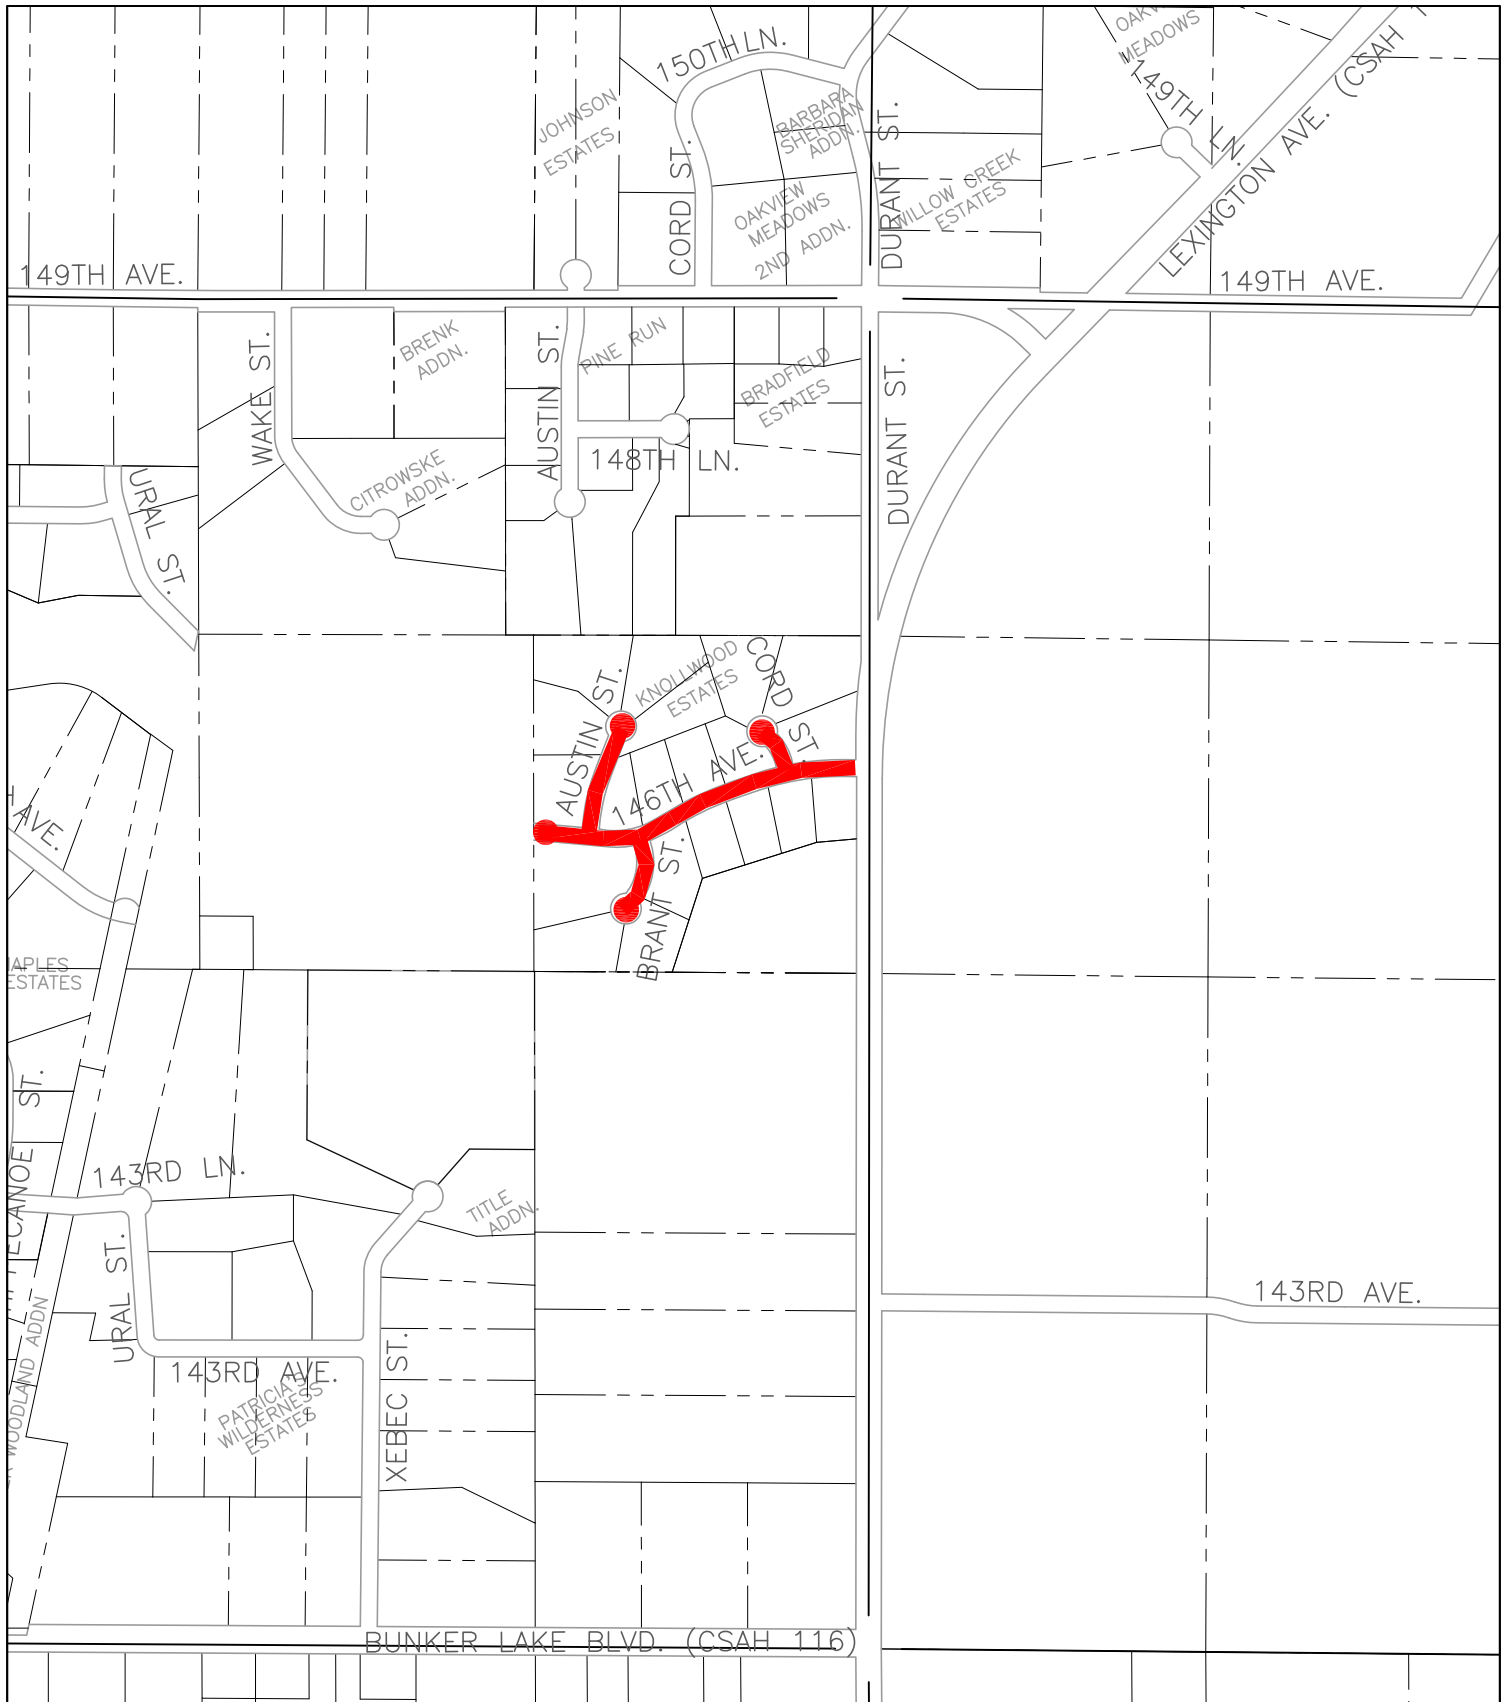

|                                                                               |   |                               |
|-------------------------------------------------------------------------------|---|-------------------------------|
| <p>Sheet Title:</p> <p>CITY OF HAM LAKE 2020 BITUMINOUS OVERLAY LOCATIONS</p> | <p>Date</p> <p>1/8/2020</p>   | <p>Scale</p> <p>1" = 750'</p> |
| <p>Locations:</p> <p>KNOLLWOOD ESTATES</p>                                    | <p><b>RFC ENGINEERING, INC.</b><br/> <b>Consulting Engineers</b></p> <p>13635 Johnson Street<br/> Ham Lake, MN 55304<br/> Telephone (763) 862-8000<br/> Fax (763) 862-8042</p> |                               |

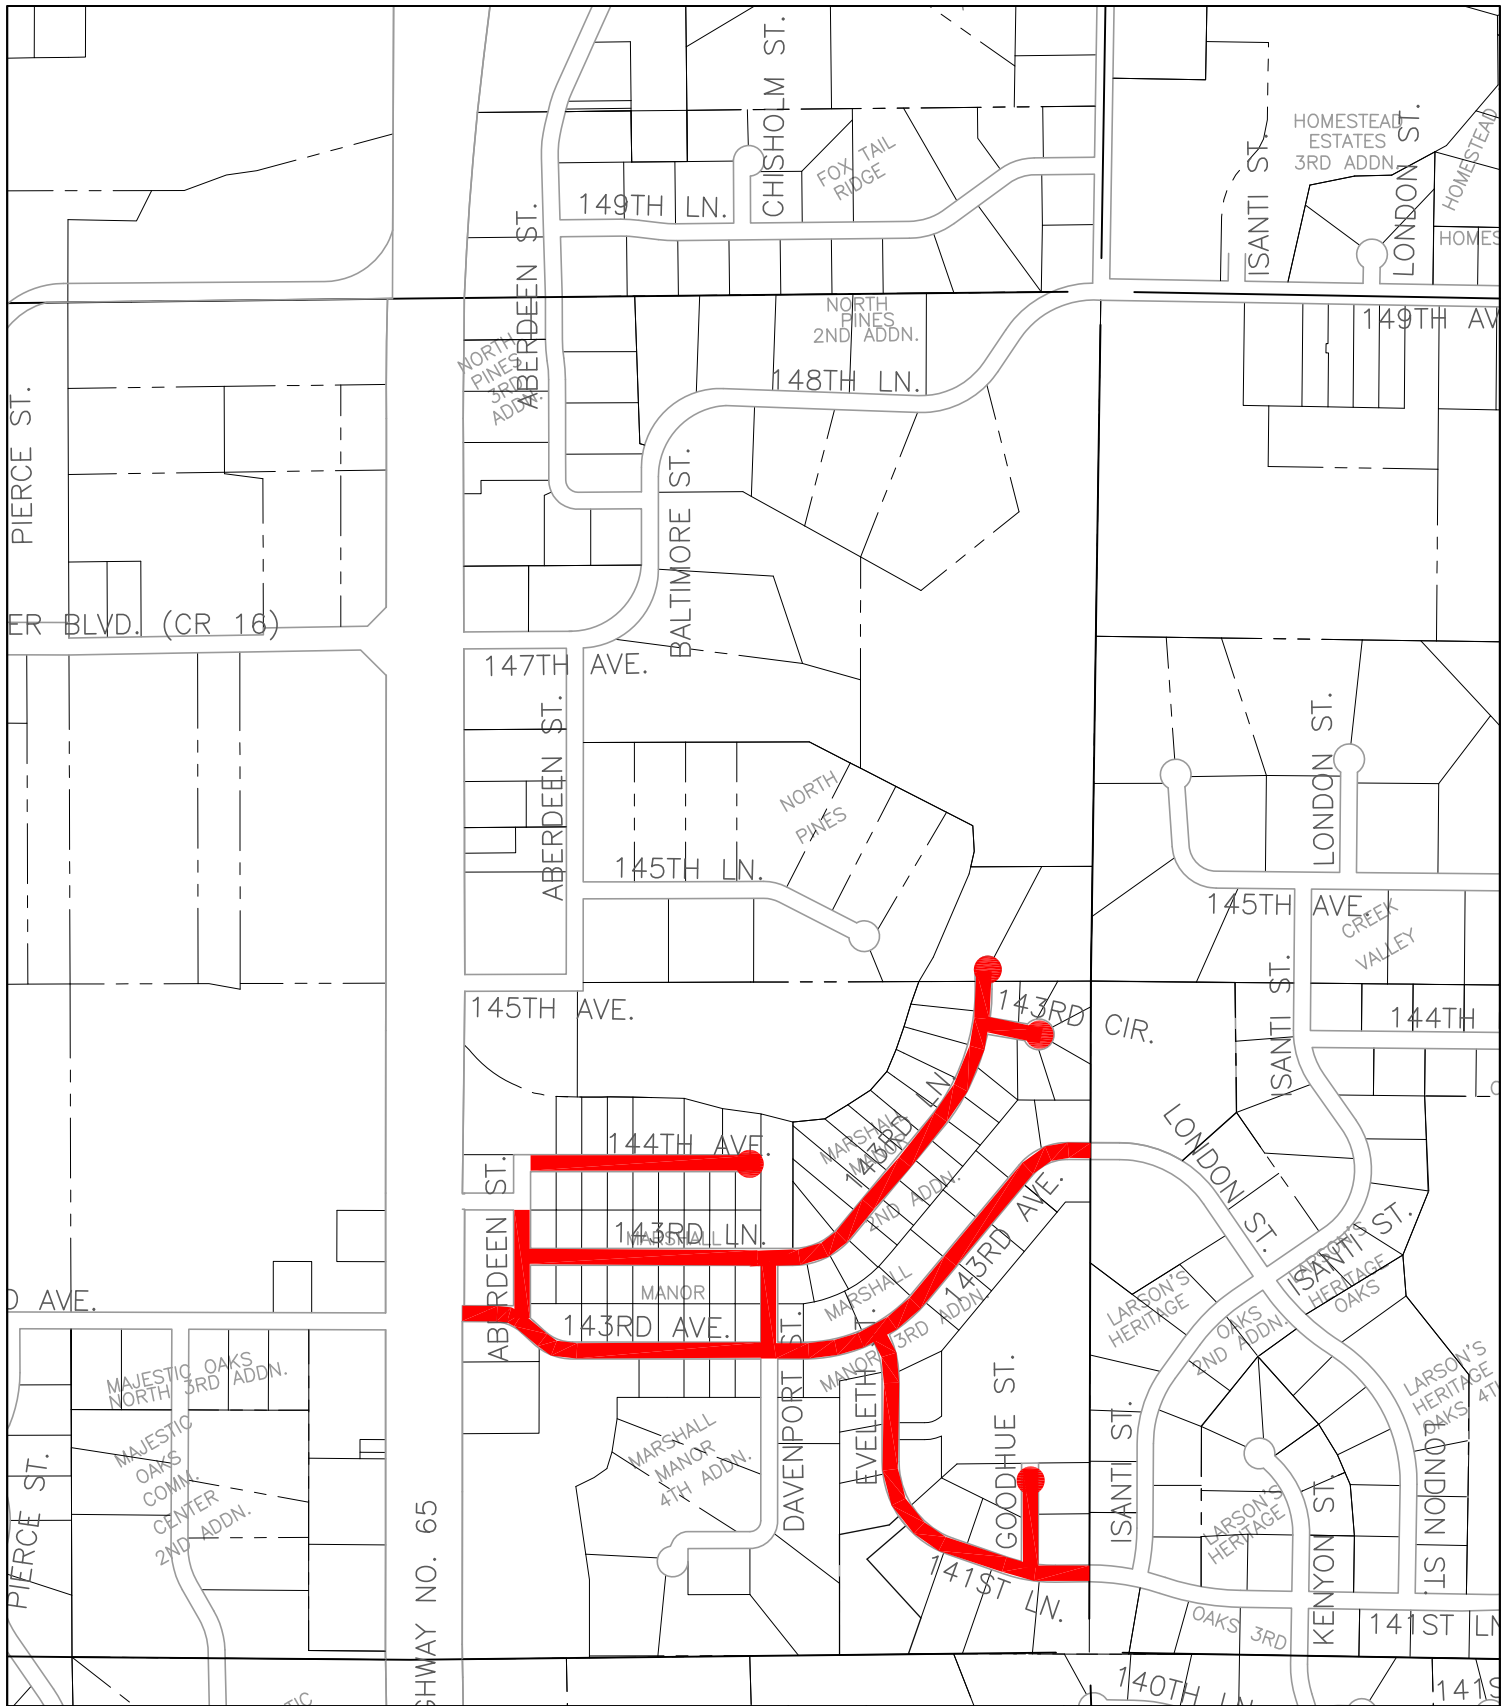

|                                                                                             |   |                               |
|---------------------------------------------------------------------------------------------|---|-------------------------------|
| <p>Sheet Title:</p> <p>CITY OF HAM LAKE 2020 BITUMINOUS OVERLAY LOCATIONS</p>               | <p>Date</p> <p>1/8/2020</p>   | <p>Scale</p> <p>1" = 750'</p> |
| <p>Locations:</p> <p>MARSHALL MANOR, MARSHAL MANOR 2ND ADDN AND MARSHALL MANOR 3RD ADDN</p> | <p><b>RFC ENGINEERING, INC.</b><br/> <b>Consulting Engineers</b></p> <p>13635 Johnson Street<br/> Ham Lake, MN 55304<br/> Telephone (763) 862-8000<br/> Fax (763) 862-8042</p> |                               |

