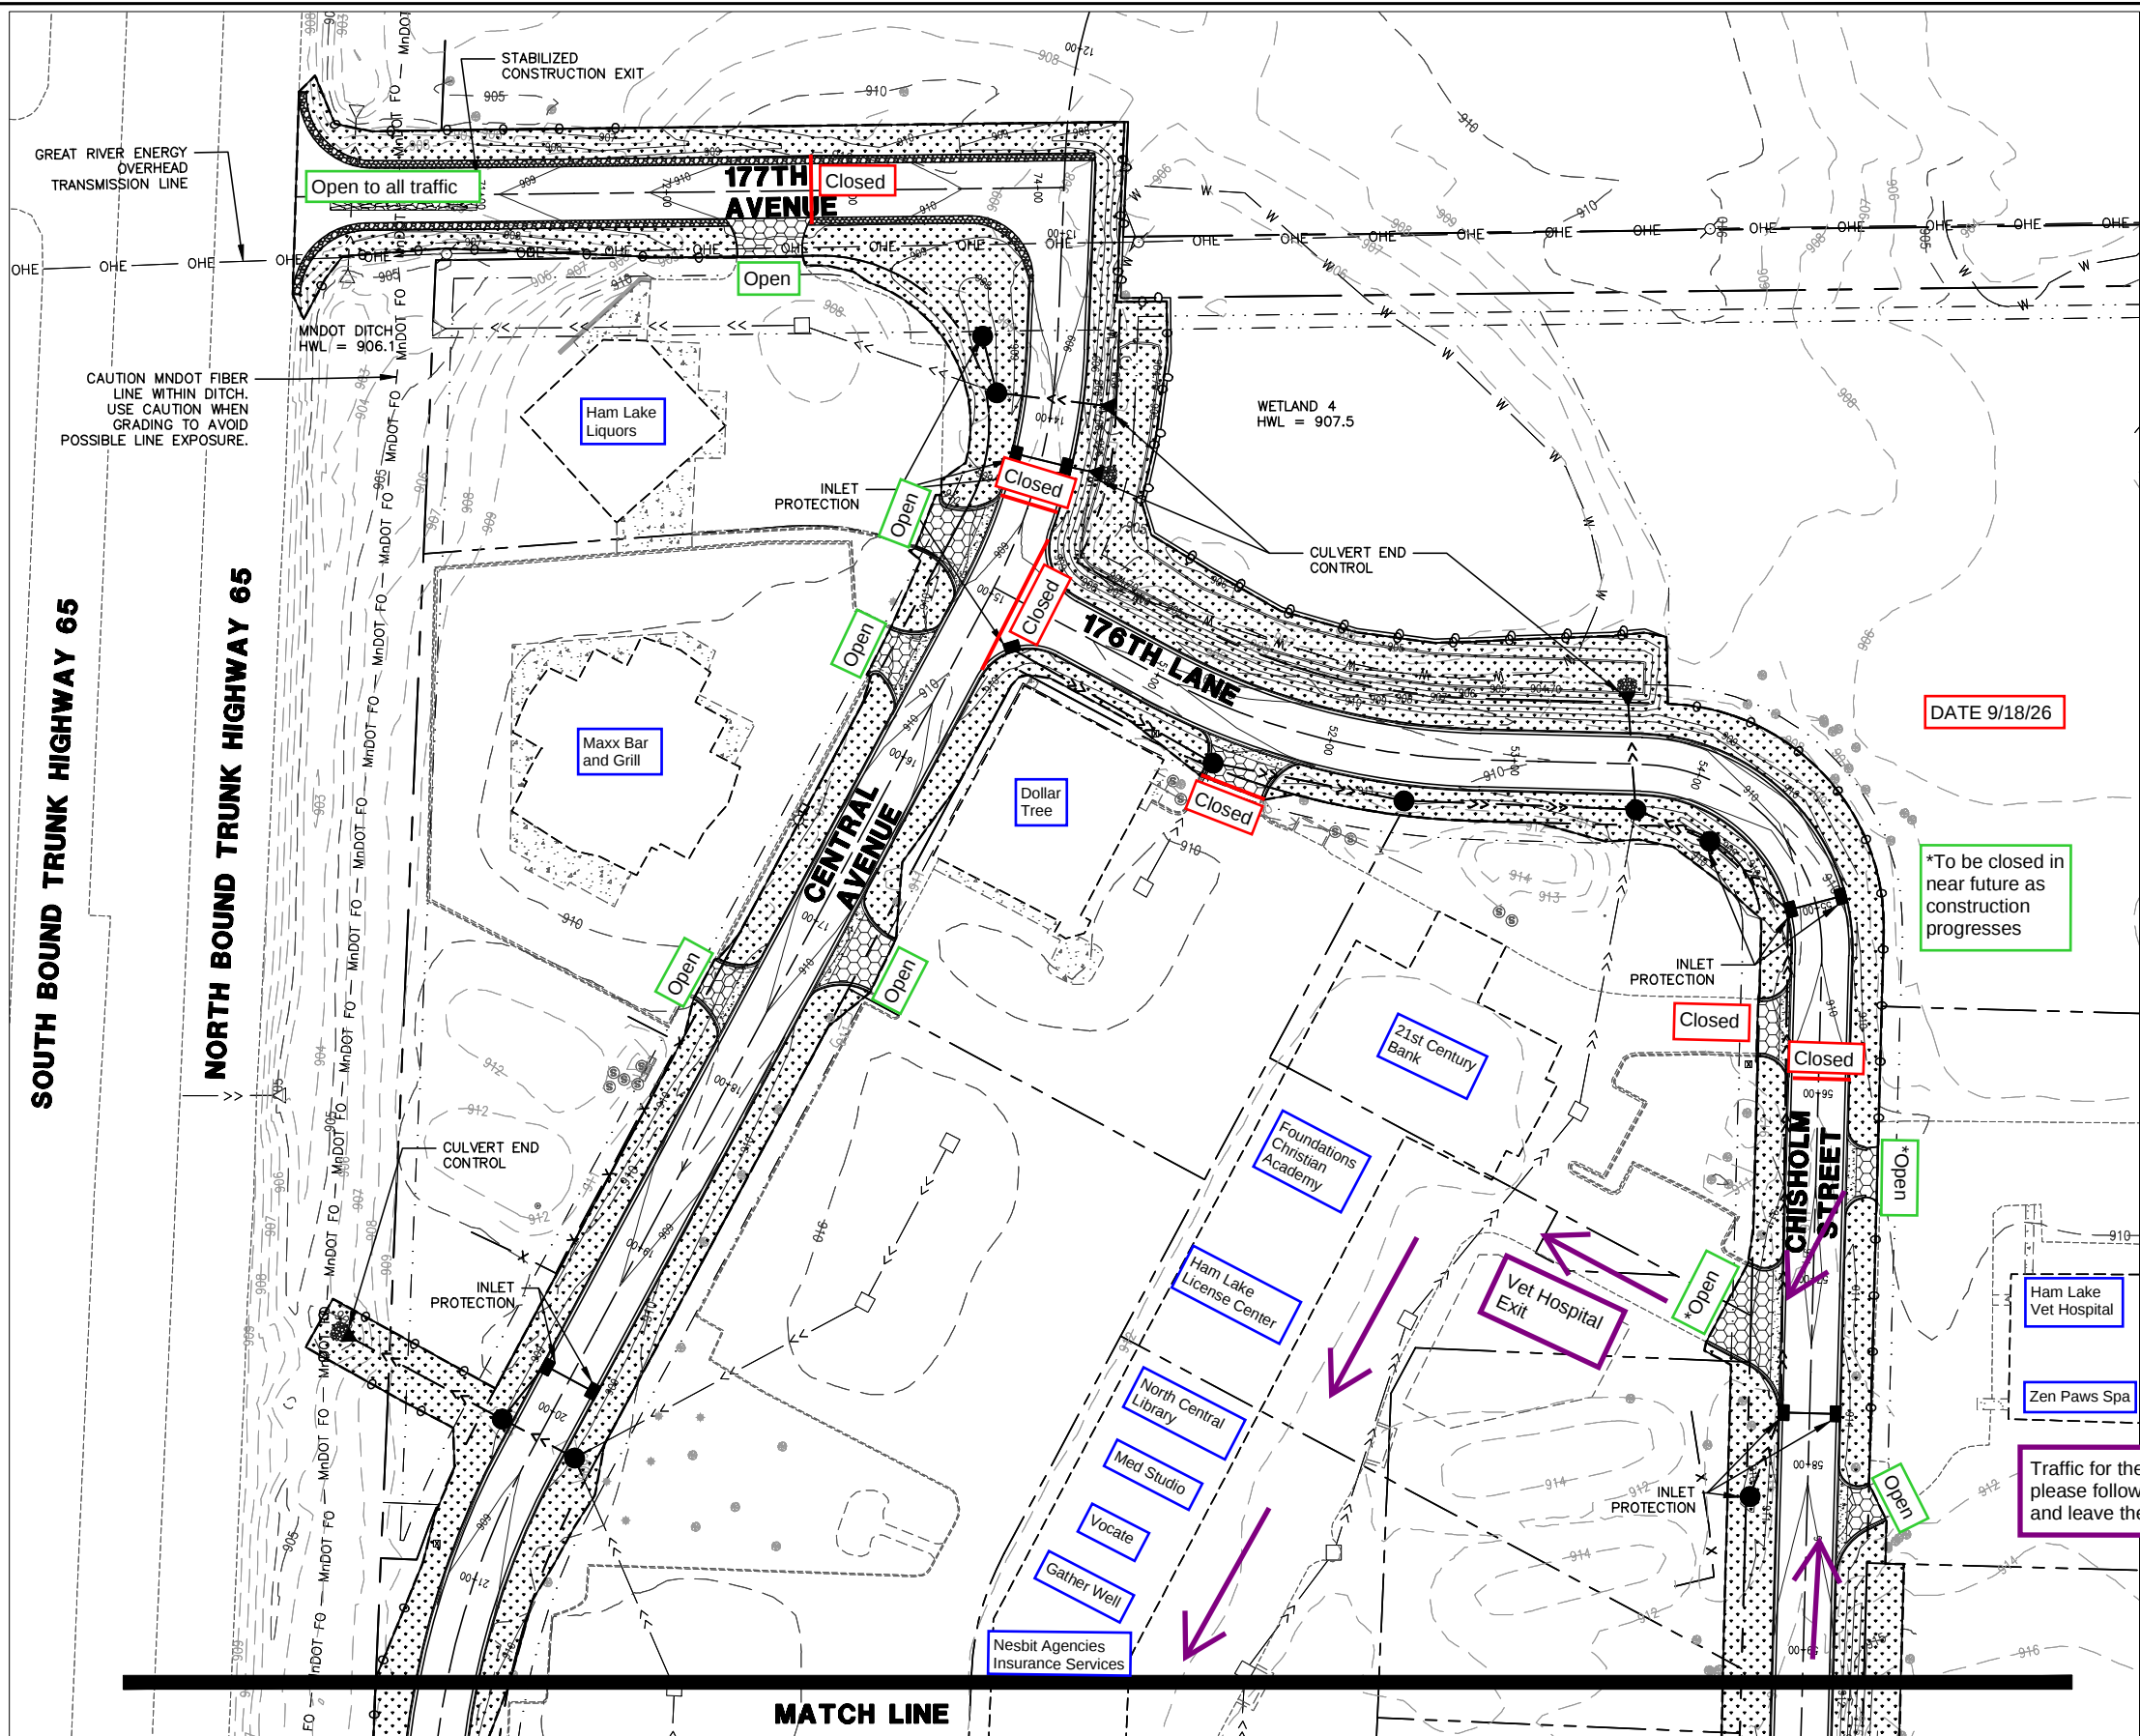


LEGEND

- RIPRAP, CLASS III WITH FABRIC
- SEED MIX 25-131: COMMERCIAL TURF MULCH TYPE 1
PLANT APRIL 1ST - JUNE 1ST FOR SPRING PLANTING OR JULY 20TH - SEPTEMBER 20TH FOR FALL PLANTING
- SILT FENCE
- STABILIZED CONSTRUCTION EXIT

- NOTES:
- ALL GRADING OPERATIONS SHALL BE CONDUCTED IN A MANNER TO MINIMIZE THE POTENTIAL FOR SITE EROSION.
 - ALL EXPOSED SOIL AREAS MUST BE STABILIZED AS SOON AS POSSIBLE TO LIMIT SOIL EROSION, BUT IN NO CASE LONGER THAN 7 DAYS. IF THERE IS A SCHEDULED PAUSE OF WORK THAT WILL LAST 7 DAYS OR LONGER, ALL SOILS AND STOCKPILES ARE REQUIRED TO BE STABILIZED WITHIN THE FIRST 24 HOURS OF INACTIVITY.
 - SALVAGED TOPSOIL SHALL BE STOCKPILED IN PLACE TO MAINTAIN CONTINUITY OF PROPERTY OWNERS EXISTING TURF CONDITIONS. UPON APPROVAL OF ENGINEER, SOIL MAY BE STOCKPILED UPON REVIEW OF ALTERNATE PLAN PROVIDED BY THE CONTRACTOR.
 - COVER OR SEED ALL STOCKPILE AREAS WITHIN 24 HOURS OF INACTIVITY.

DATE 9/18/26

*To be closed in near future as construction progresses

Traffic for the Veterinary Hospital Open House, please follow the purple arrow detour to enter and leave the site.



UTILITIES: LUMEN (763) 712-5017
CENTERPOINT ENERGY (763) 323-2760
COMCAST (952) 607-4078
CONNEXUS ENERGY (763) 323-4268
GREAT RIVERS ENERGY (763) 445-5984

DATE	REVISION HISTORY

I HEREBY CERTIFY THAT THIS PLAN WAS PREPARED BY ME OR UNDER MY DIRECT SUPERVISION AND THAT I AM A DULY REGISTERED PROFESSIONAL ENGINEER UNDER THE LAWS OF THE STATE OF MINNESOTA.
Dave Krueger
DATE 05/14/26 REG. NO. 48768

RFC ENGINEERING, INC.
Consulting Engineers



13635 Johnson Street
Ham Lake, MN 55304
Telephone 763-862-8000
Fax 763-862-8042

DESIGN BY: LDZ

S.A.P. 197-119-004 / 197-135-001
HAM LAKE IMPROVEMENT PROJECT 2205
CROSTOWN SHOPPING CENTER STREET RECONSTRUCTION
STORMWATER POLLUTION PREVENTION PLAN

DRAWN BY: LDZ
CHECKED BY: DAK

DWG: 2205 SWPPP 1
DATE: 05/14/26
JOB NUMBER: 2205
SHEET: 41 OF 61
FILE: 37-2-141

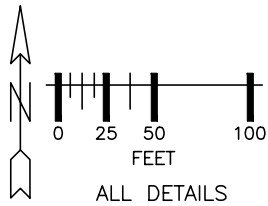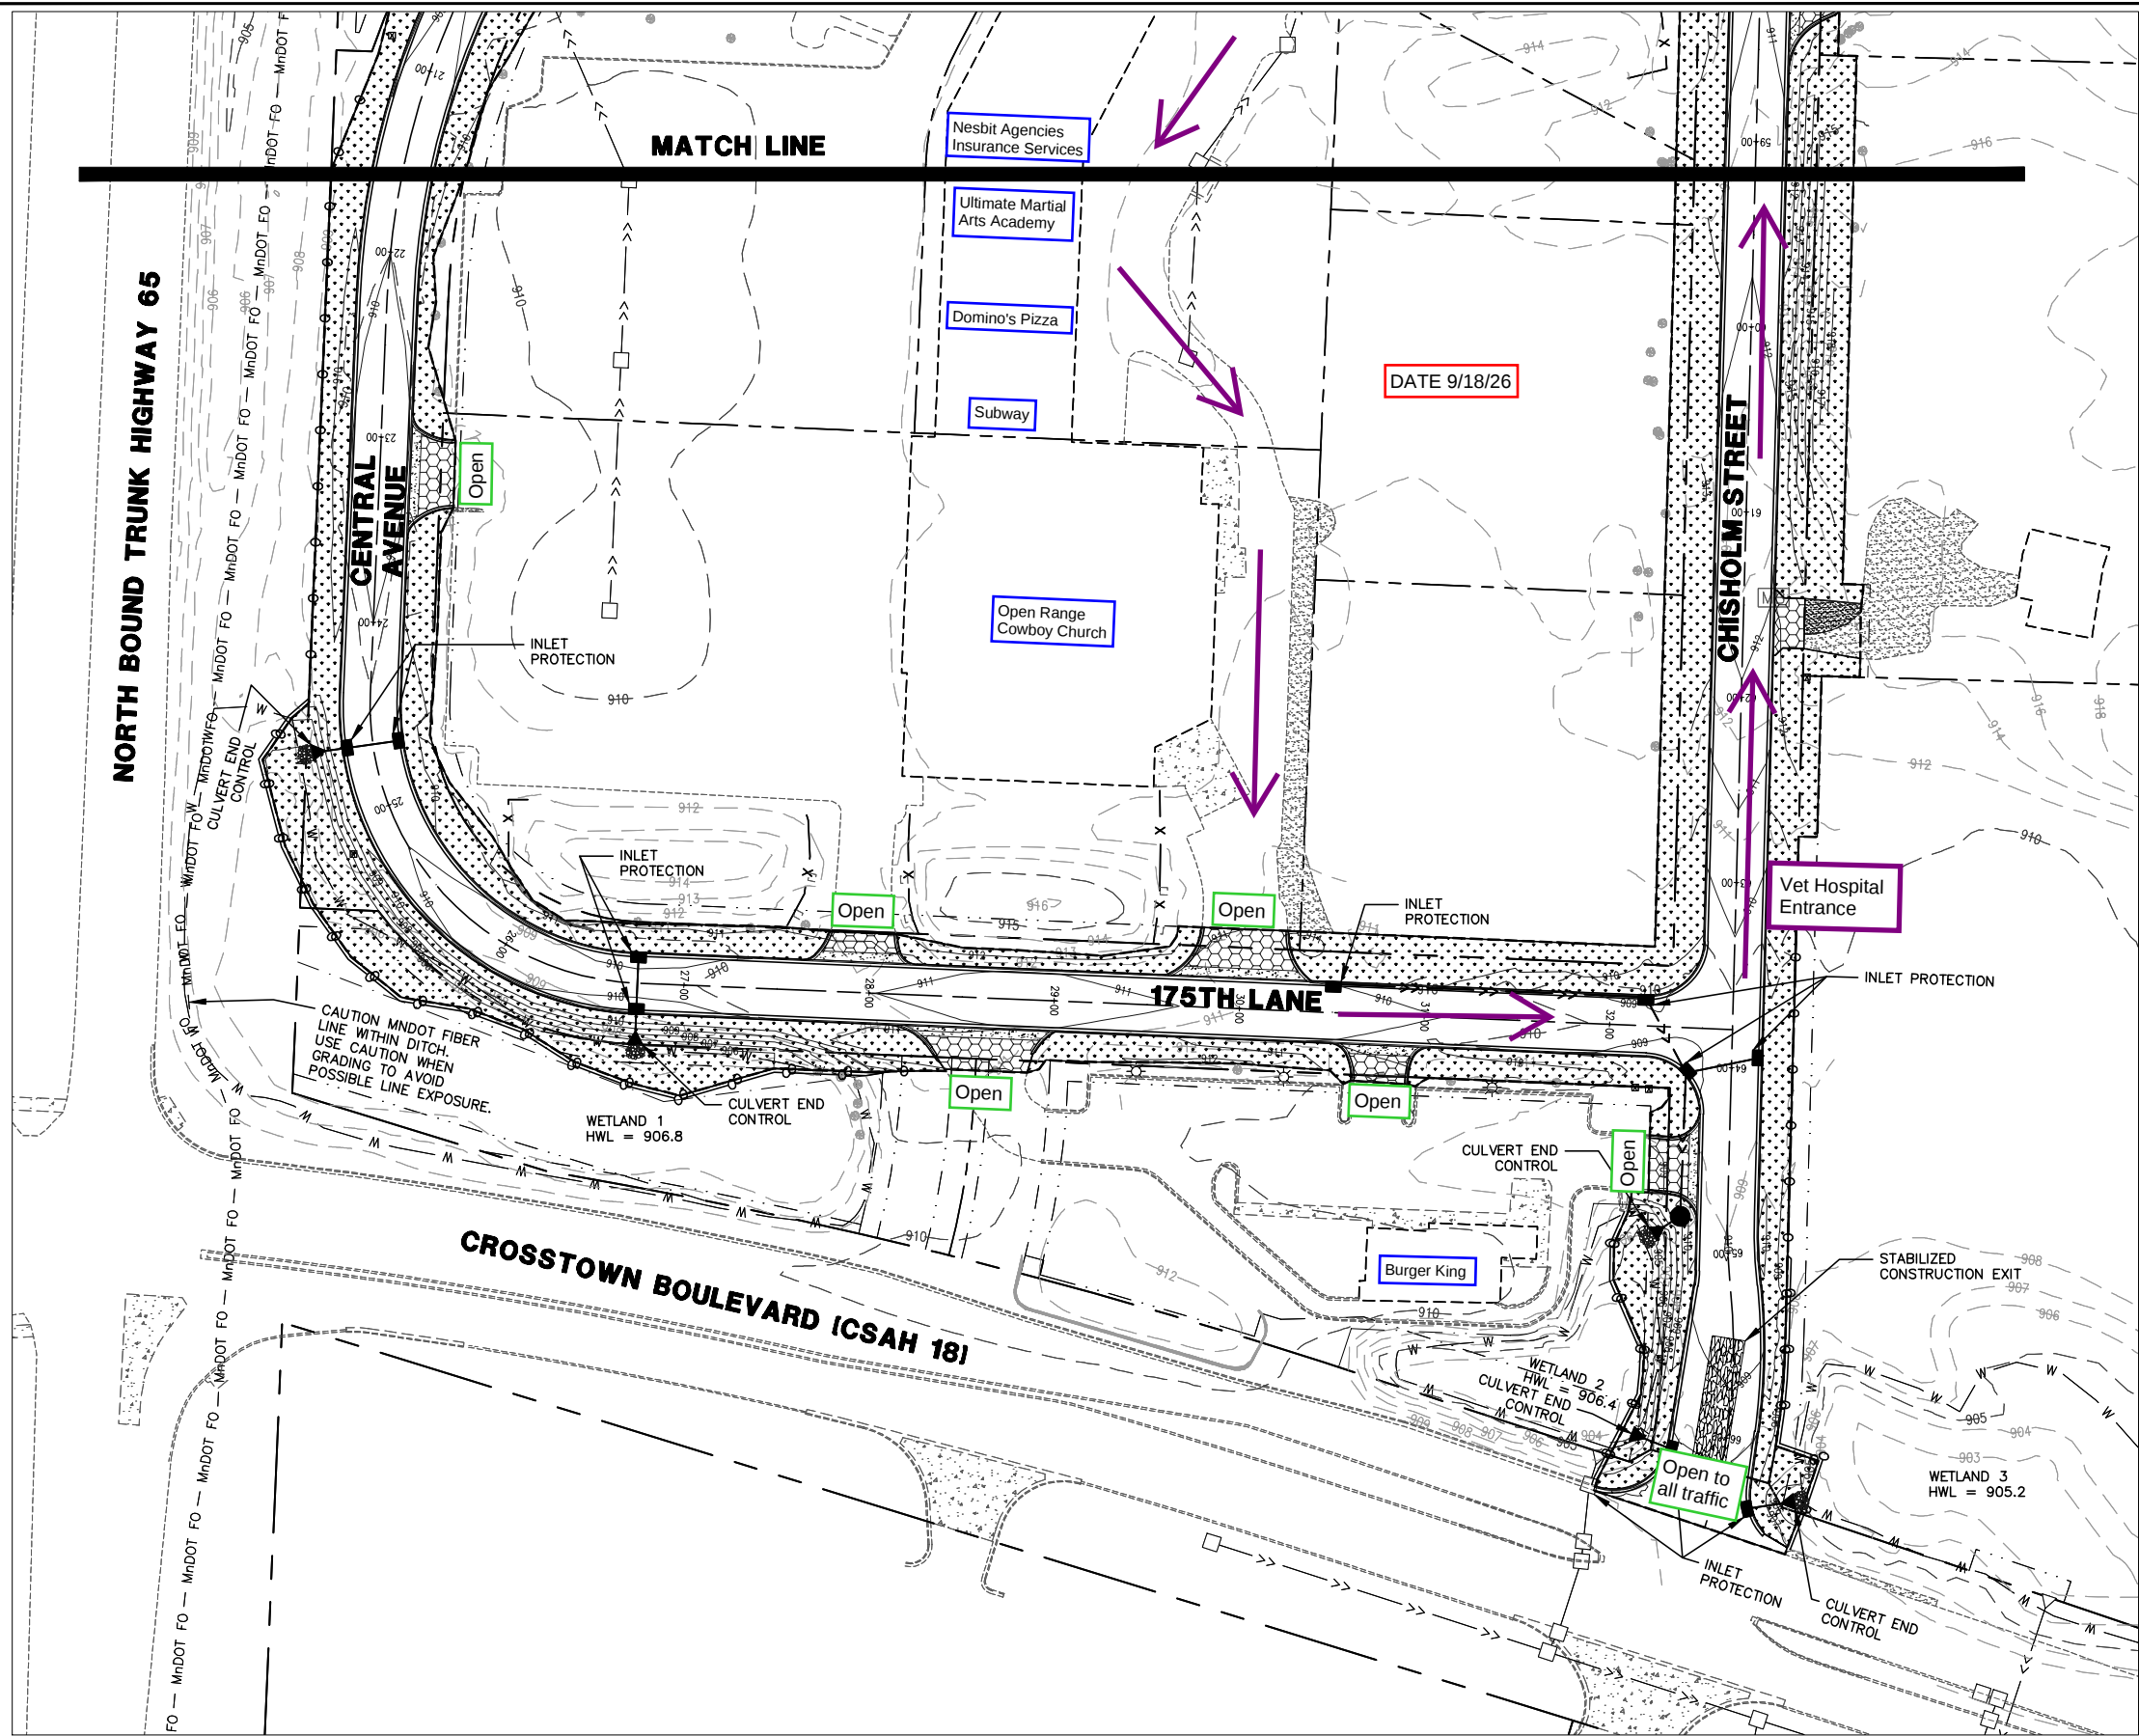

ALL DETAILS

LEGEND

- RIPRAP, CLASS III WITH FABRIC
- SEED MIX 25-151: COMMERCIAL TURF
MULCH TYPE 1
PLANT APRIL 1ST - JUNE 1ST FOR SPRING PLANTING OR
JULY 20TH - SEPTEMBER 20TH FOR FALL PLANTING
- SILT FENCE
- STABILIZED CONSTRUCTION EXIT

NOTES:

1. ALL GRADING OPERATIONS SHALL BE CONDUCTED IN A MANNER TO MINIMIZE THE POTENTIAL FOR SITE EROSION.
2. ALL EXPOSED SOIL AREAS MUST BE STABILIZED AS SOON AS POSSIBLE TO LIMIT SOIL EROSION, BUT IN NO CASE LONGER THAN 7 DAYS. IF THERE IS A SCHEDULED PAUSE OF WORK THAT WILL LAST 7 DAYS OR LONGER, ALL SOILS AND STOCKPILES ARE REQUIRED TO BE STABILIZED WITHIN THE FIRST 24 HOURS OF INACTIVITY.
3. SALVAGED TOPSOIL SHALL BE STOCKPILED IN PLACE TO MAINTAIN CONTINUITY OF PROPERTY OWNERS EXISTING TURF CONDITIONS. UPON APPROVAL OF ENGINEER, SOIL MAY BE STOCKPILED UPON REVIEW OF ALTERNATE PLAN PROVIDED BY THE CONTRACTOR.
4. COVER OR SEED ALL STOCKPILE AREAS WITHIN 24 HOURS OF INACTIVITY.



UTILITIES: LUMEN (763) 712-5017
CENTERPOINT ENERGY (763) 323-2760
COMCAST (952) 607-4078
CONNEXUS ENERGY (763) 323-4268
GREAT RIVERS ENERGY (763) 445-5984

DATE REVISION HISTORY

I HEREBY CERTIFY THAT THIS PLAN WAS PREPARED BY ME OR UNDER MY DIRECT SUPERVISION AND THAT I AM A DULY REGISTERED PROFESSIONAL ENGINEER UNDER THE LAWS OF THE STATE OF MINNESOTA.
Dave Krueger
DATE 05/14/26 REG. NO. 48768

RFC ENGINEERING, INC.
Consulting Engineers

13635 Johnson Street
Ham Lake, MN 55304
Telephone 763-862-8000
Fax 763-862-8042

DESIGN BY: LDZ DRAWN BY: LDZ CHECKED BY: DAK

S.A.P. 197-119-004 / 197-135-001
HAM LAKE IMPROVEMENT PROJECT 2205
CROSSTOWN SHOPPING CENTER STREET RECONSTRUCTION
STORMWATER POLLUTION PREVENTION PLAN

DWG: 2205 SWPPP 2
DATE: 05/14/26
JOB NUMBER: 2205
SHEET: 42 OF 61
FILE: 37-2-142